
MINNESOTA HISTORICAL SOCIETY

DRAFT SCHEMATIC DESIGN CONCEPT

Design renderings provide a look at what a revitalized Historic Fort Snelling might look like once construction is complete. These renderings are drafts and do not necessarily reflect final design decisions.

VISITOR CENTER (BUILDING 18) LEVEL 1

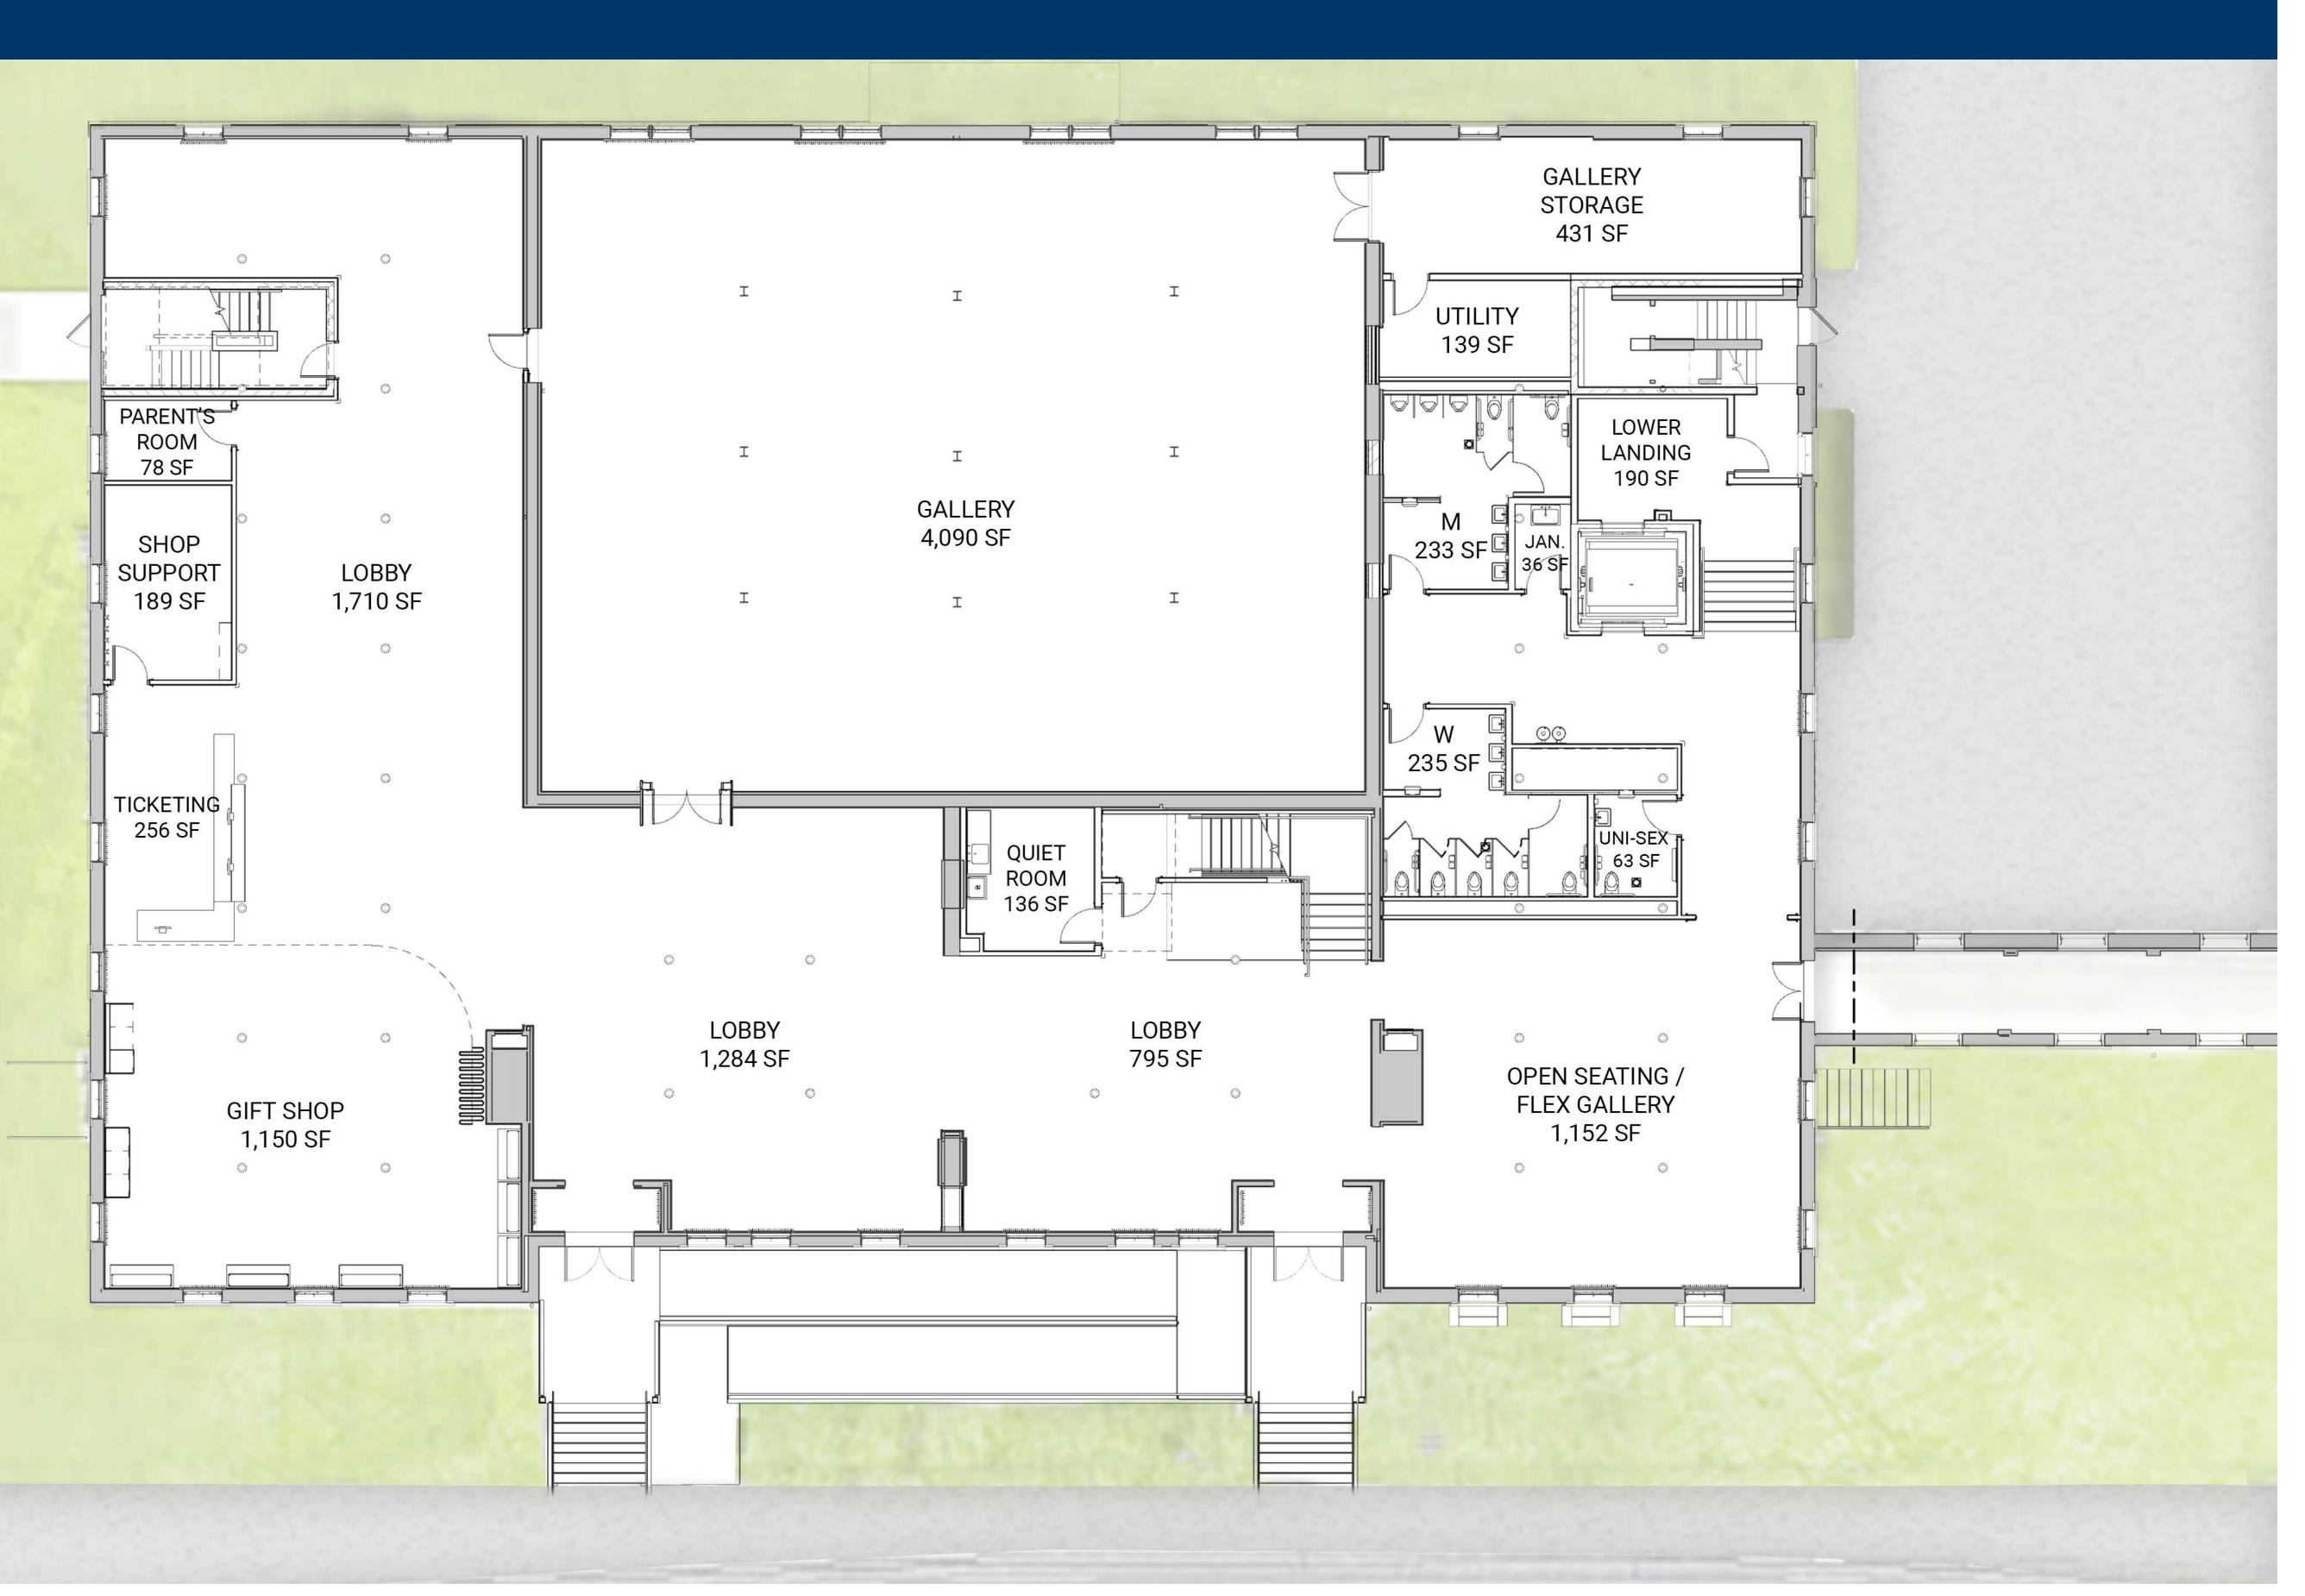

HISTORIC FORT SNELLING REVITALIZATION PROJECT

mnhs.org/HFSrevitalization

