


## DRAFT SCHEMATIC DESIGN CONCEPT

Design renderings provide a look at what a revitalized Historic Fort Snelling might look like once construction is complete. These renderings are drafts and do not necessarily reflect final design decisions.

### VISITOR CENTER (BUILDING 18) LEVEL 1

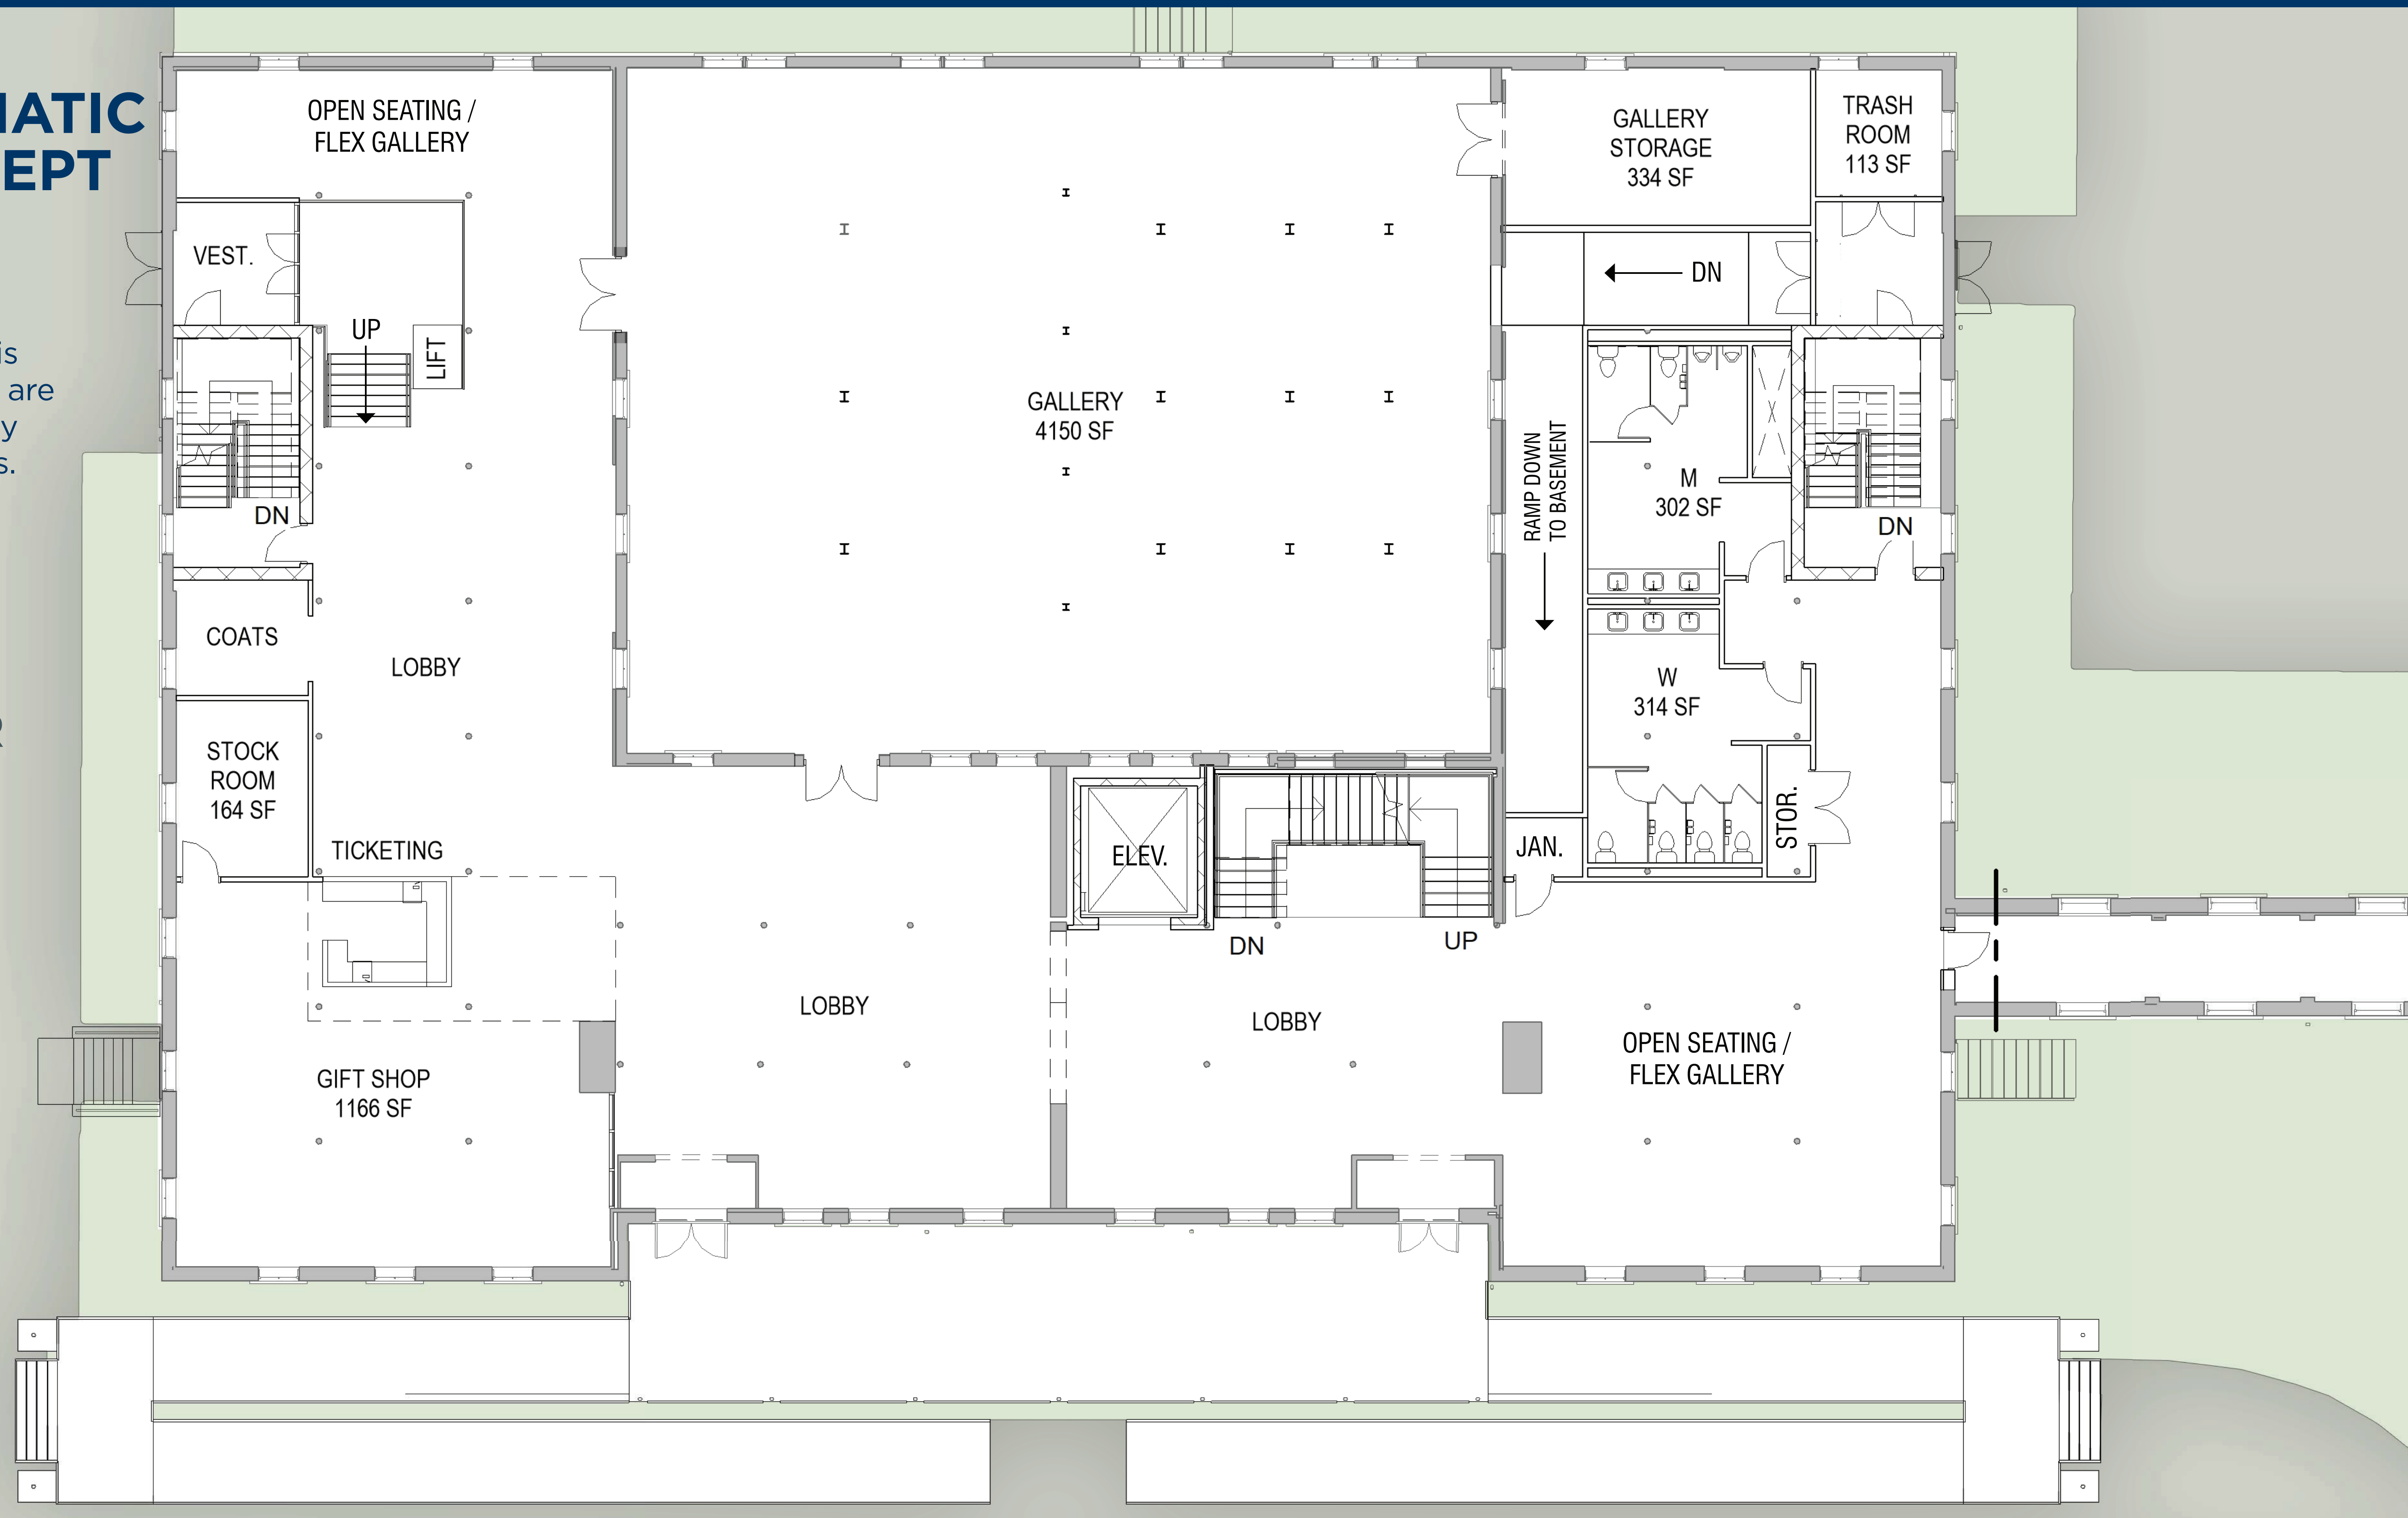

LEO A DALY TENIX TENI

**HISTORIC FORT SNELLING**  
REVITALIZATION PROJECT

[mnhs.org/hfs2020](http://mnhs.org/hfs2020)  
**#hfs2020**